



NOT FOR
CONSTRUCTION

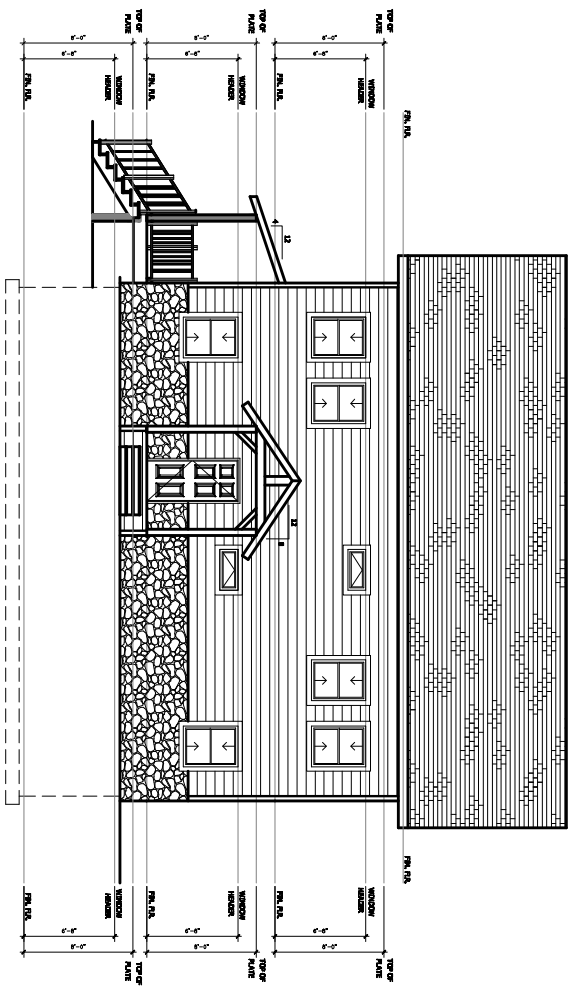

4 FRONT ELEVATION
1/4" = 1'-0"

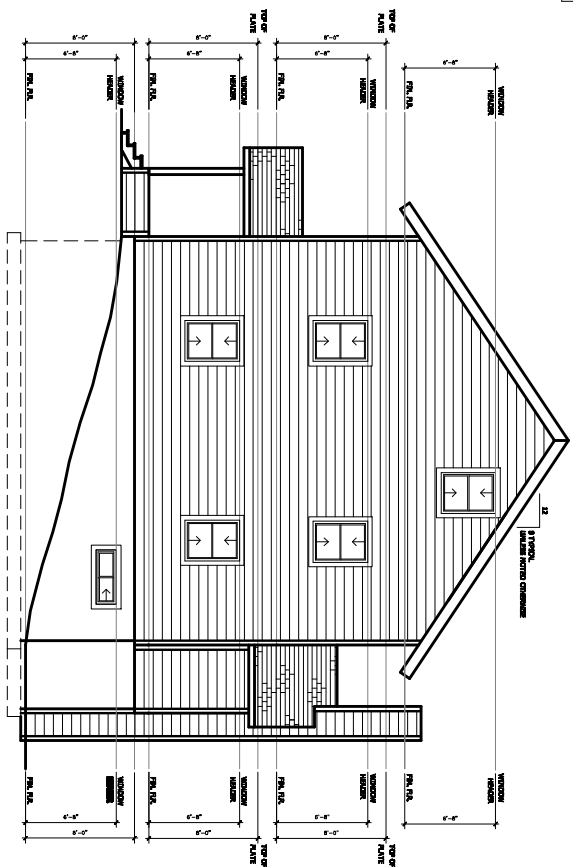

5 RIGHT ELEVATION
1/4" = 1'-0"

CUSTOM WOODCRAFT BUILDERS
HANDRON RESIDENCE
ELEVATIONS

Custom
Woodcraft
Builders
10745 Hoelder Road
Ephrata, PA 17825
P: 817.266.4865
R: 817.266.1885

DATE: 11/11/11
DRAWN BY: J. W. WOODCRAFT
CHECKED BY: J. W. WOODCRAFT
SCALE: 1/4" = 1'-0"

A6