


**Custom
Woodcraft
Builders**

10743 Hoosier Road
Fishers IN 46037
P: 317.596.5966
F: 317.869.1235


**CUSTOM WOODCRAFT BUILDERS
NOLAN-DAVIS RESIDENCE
ELEVATIONS**

| REVISIONS | |
|-----------|--|
| A | |
| B | |
| C | |
| D | |
| E | |
| F | |
| G | |
| H | |

DRAWN BY
JSC
PROJECT NO.
08001
DATE
7-11-08
SCALE
3/16" = 1'-0"
SHEET
A5

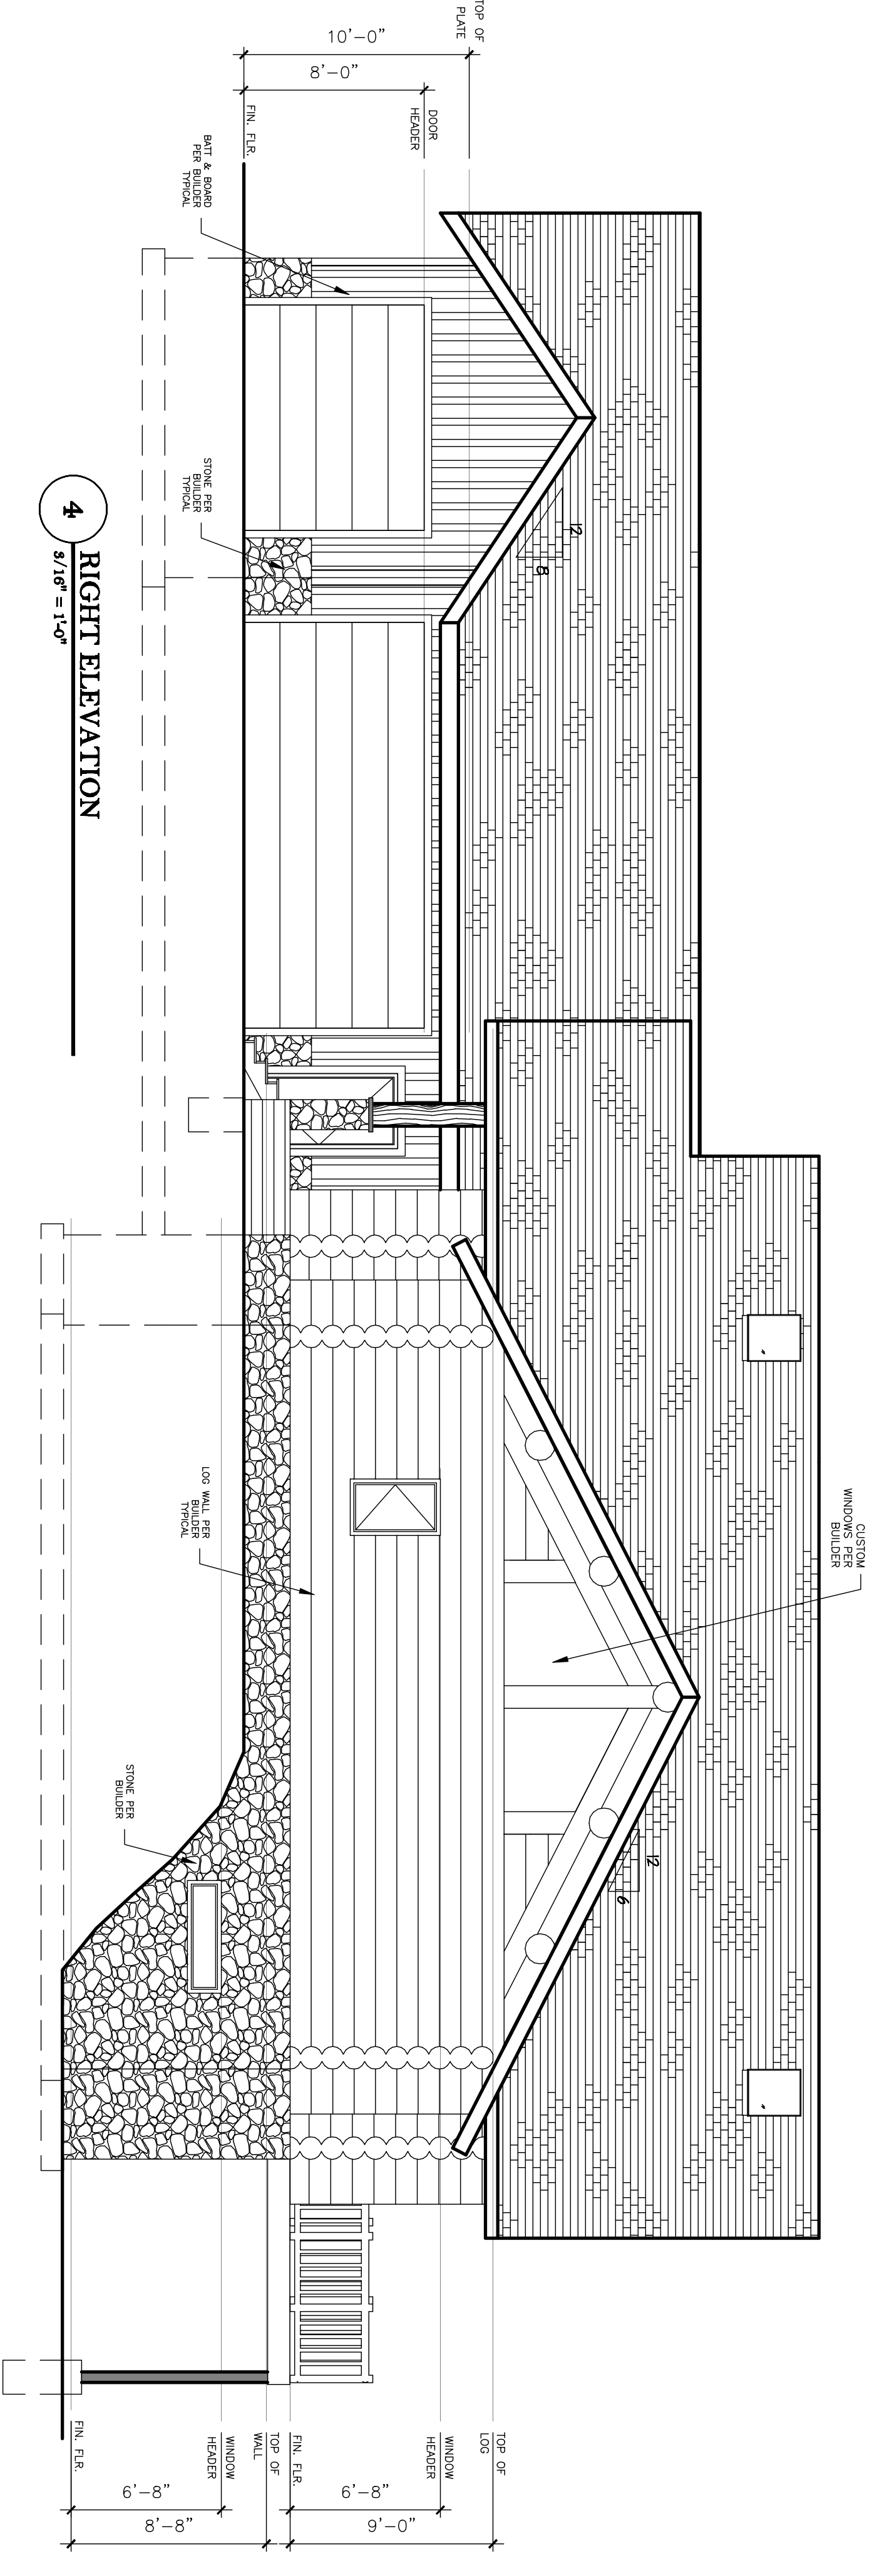

4 RIGHT ELEVATION
3/16" = 1'-0"

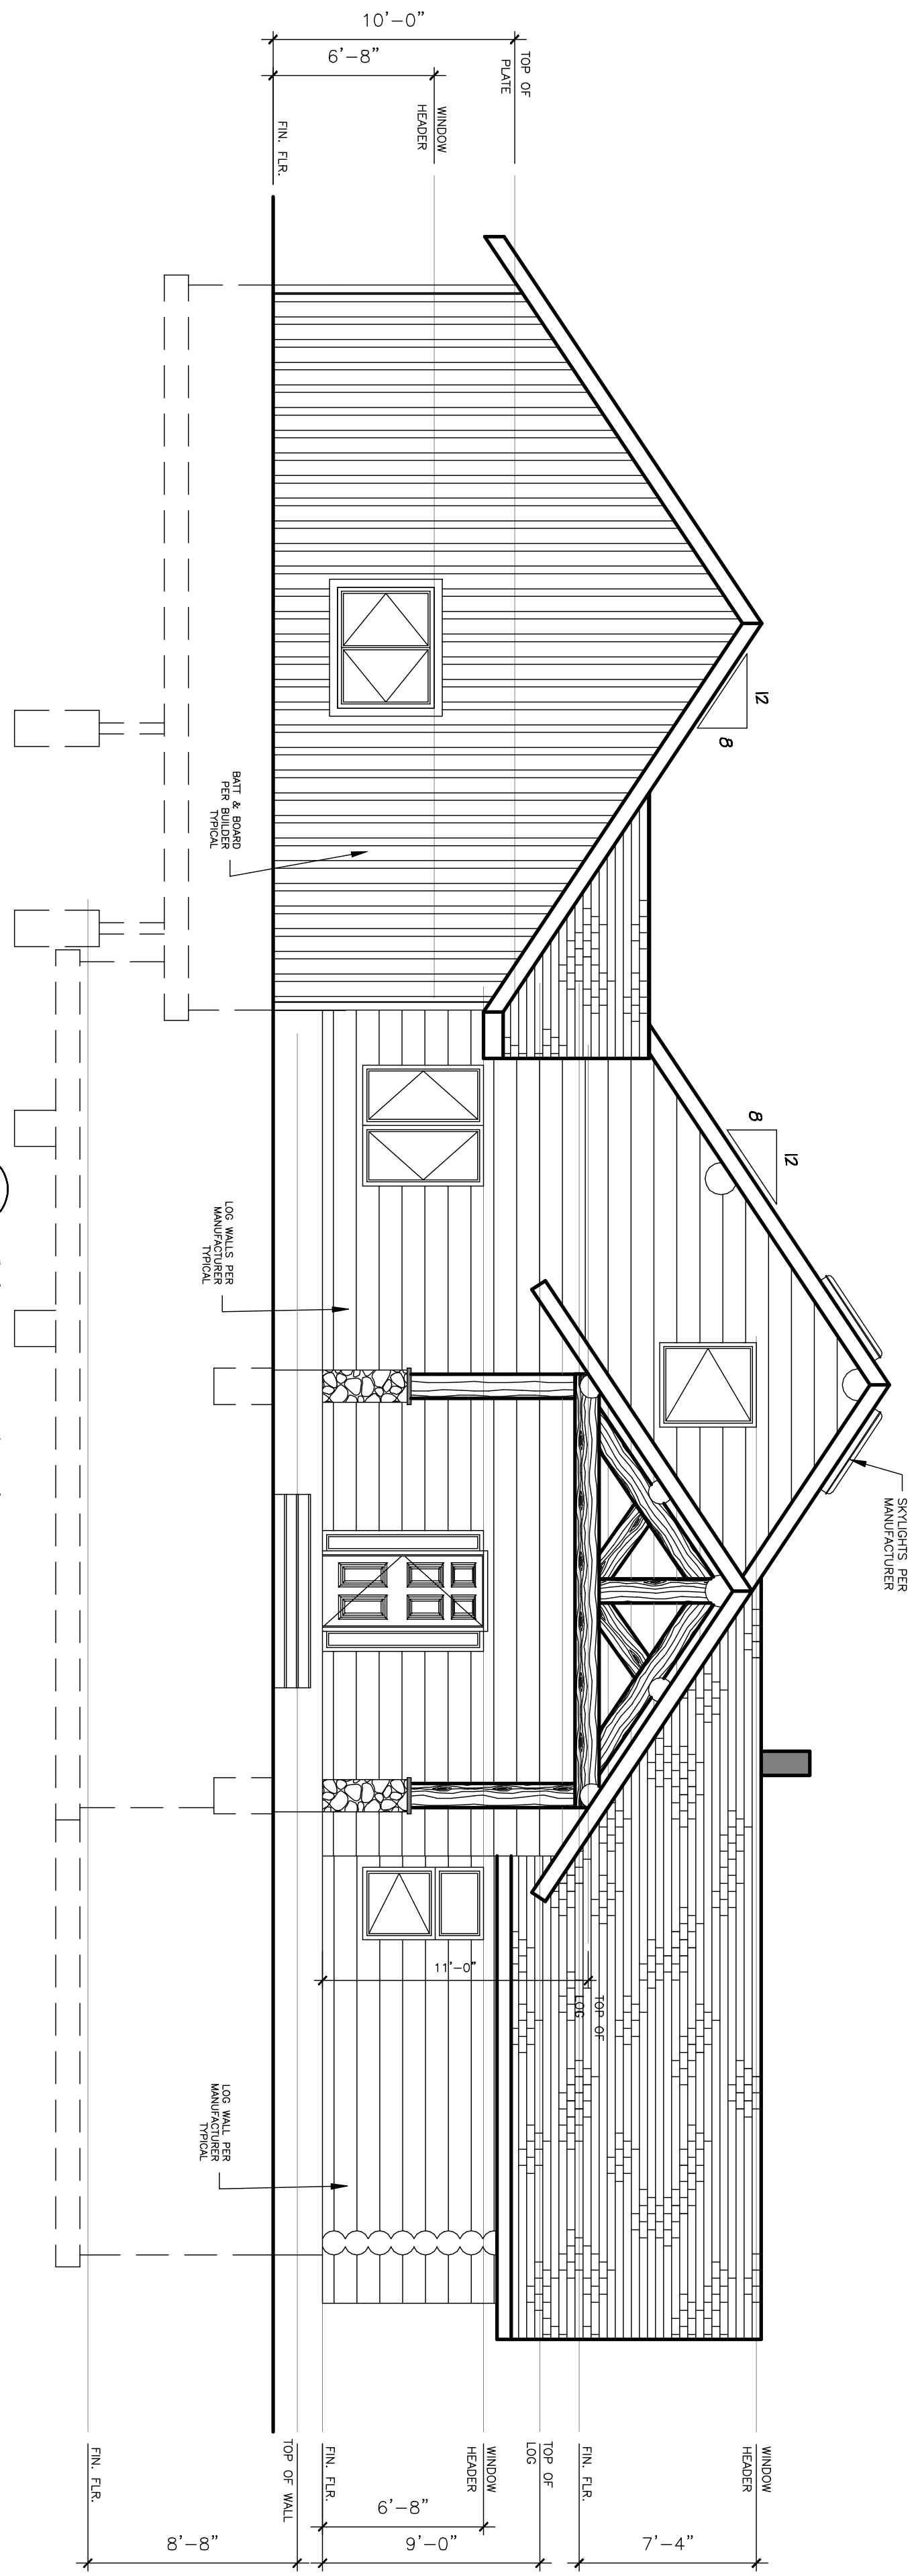

3 FRONT ELEVATION
3/16" = 1'-0"