



2nd
Revision


NOT FOR
CONSTRUCTION

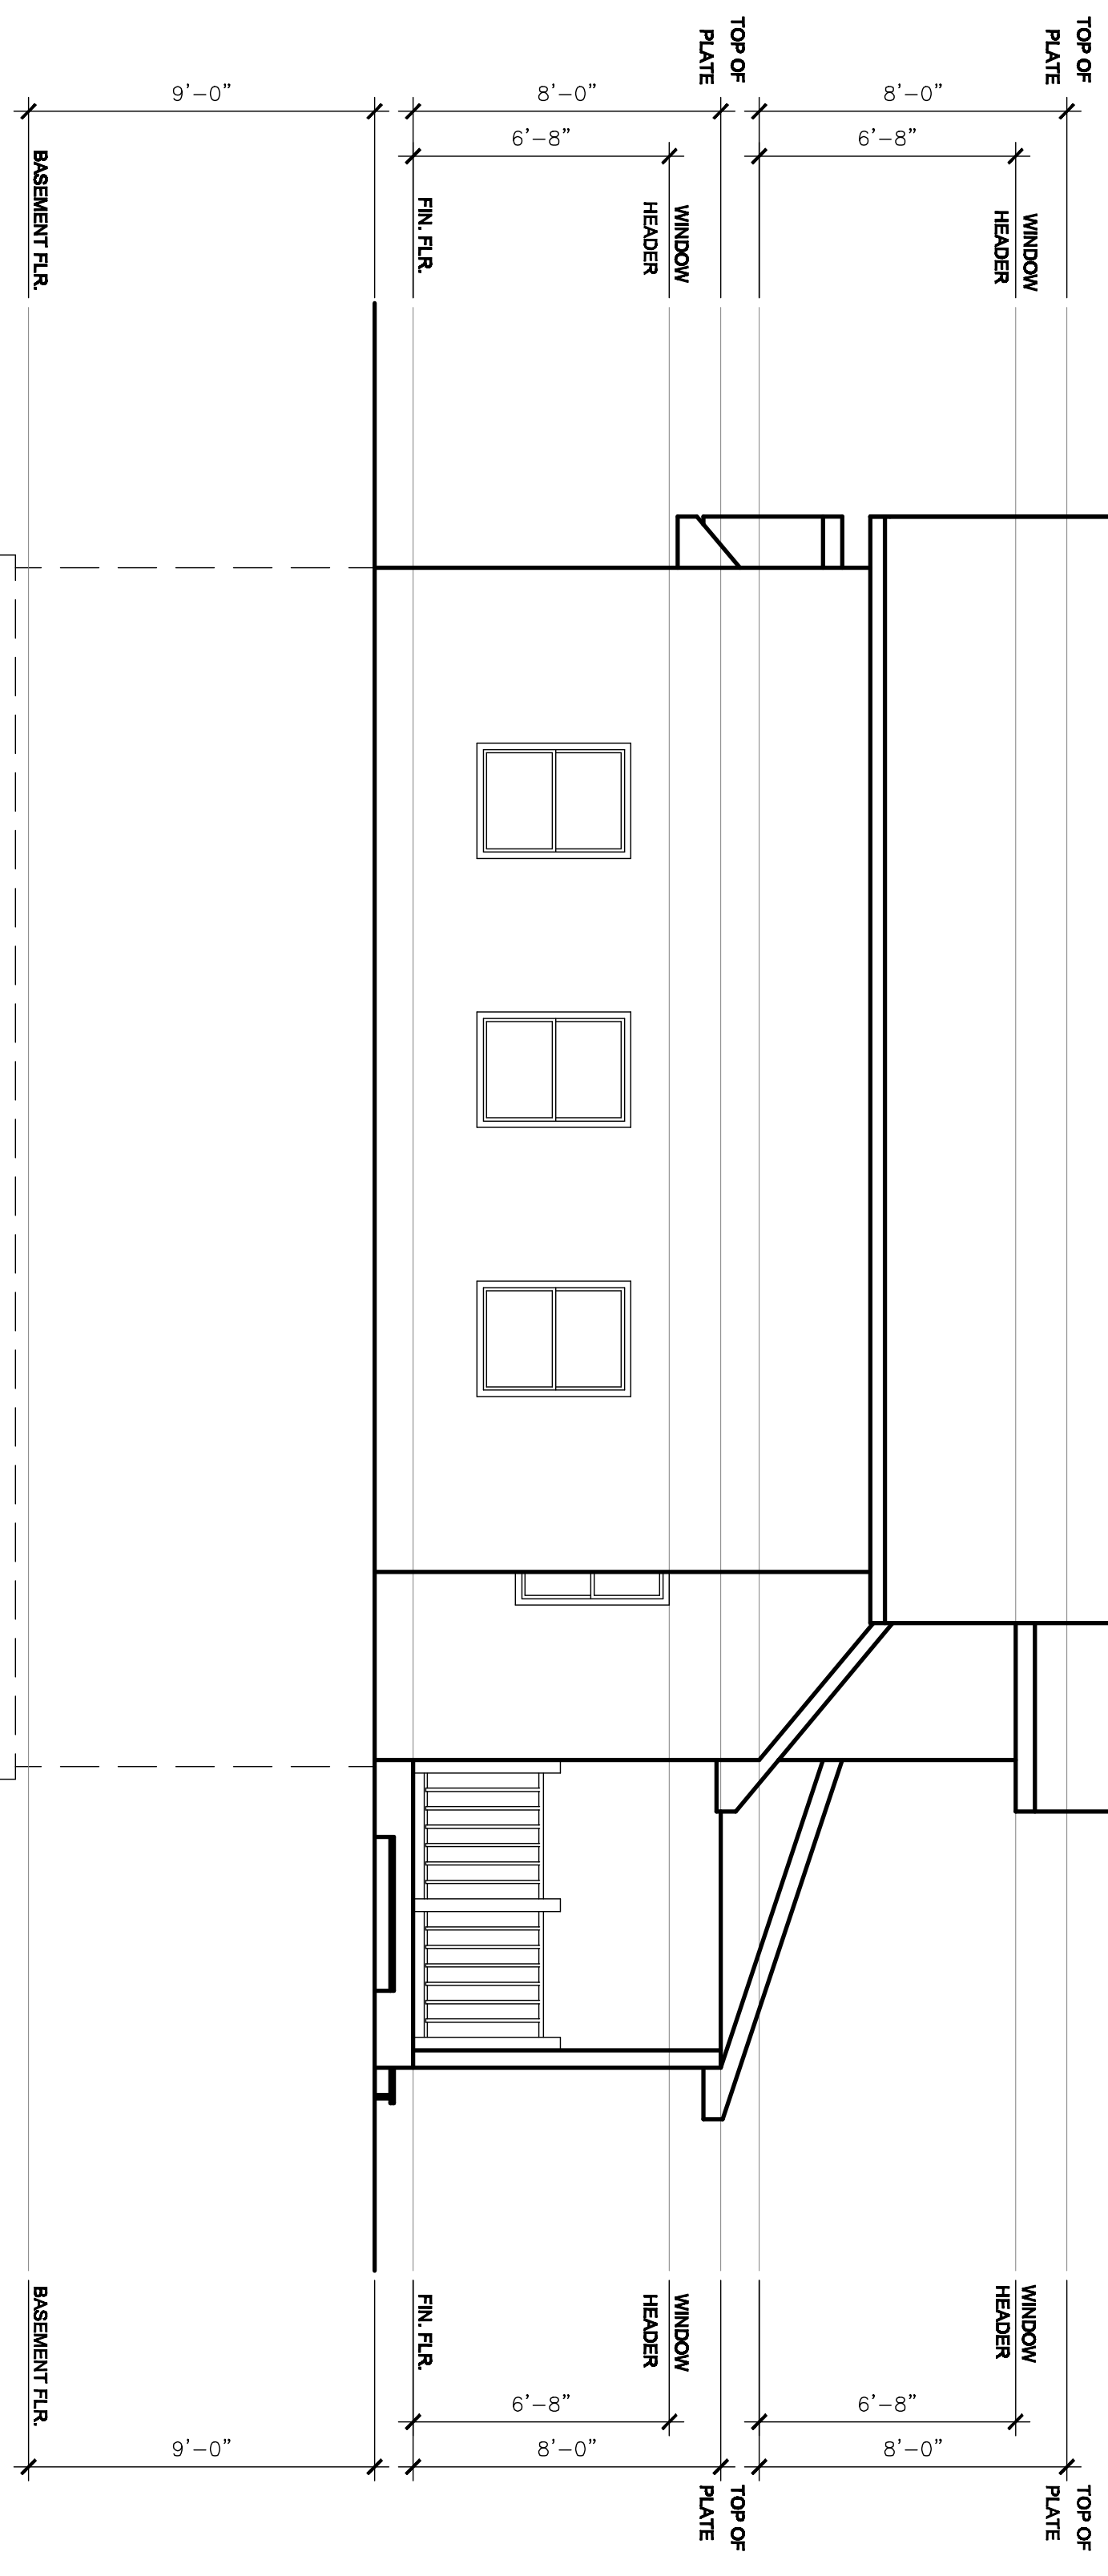

5
LEFT ELEVATION
1/4" = 1'-0"


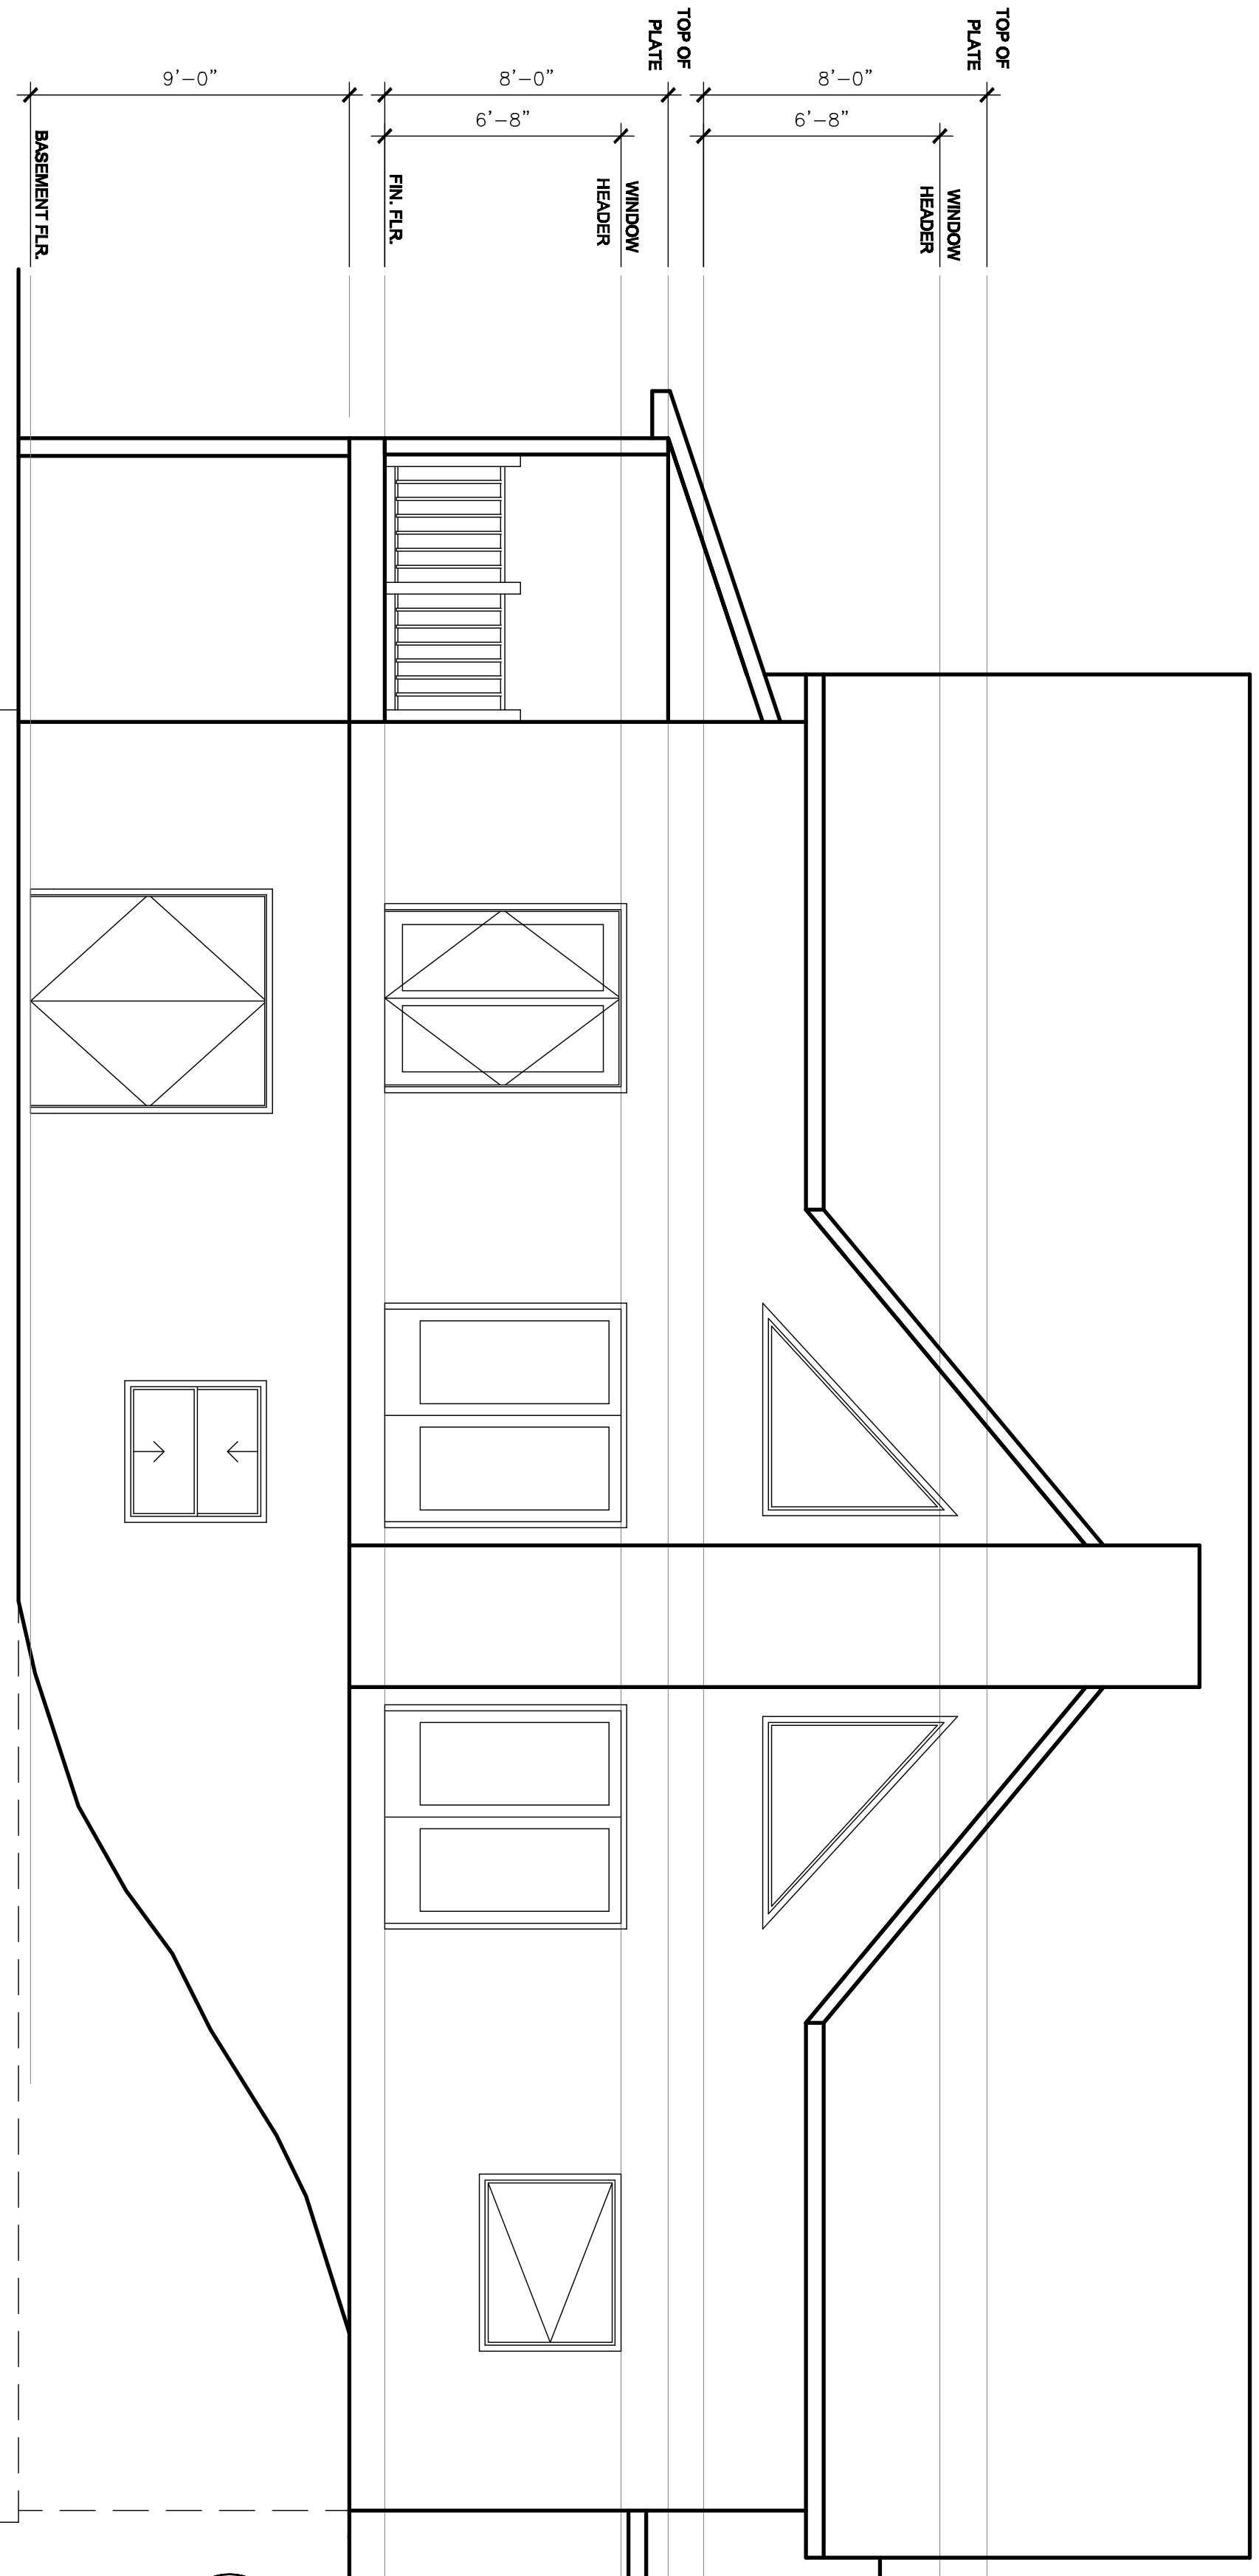


6
REAR ELEVATION
1/4" = 1'-0"

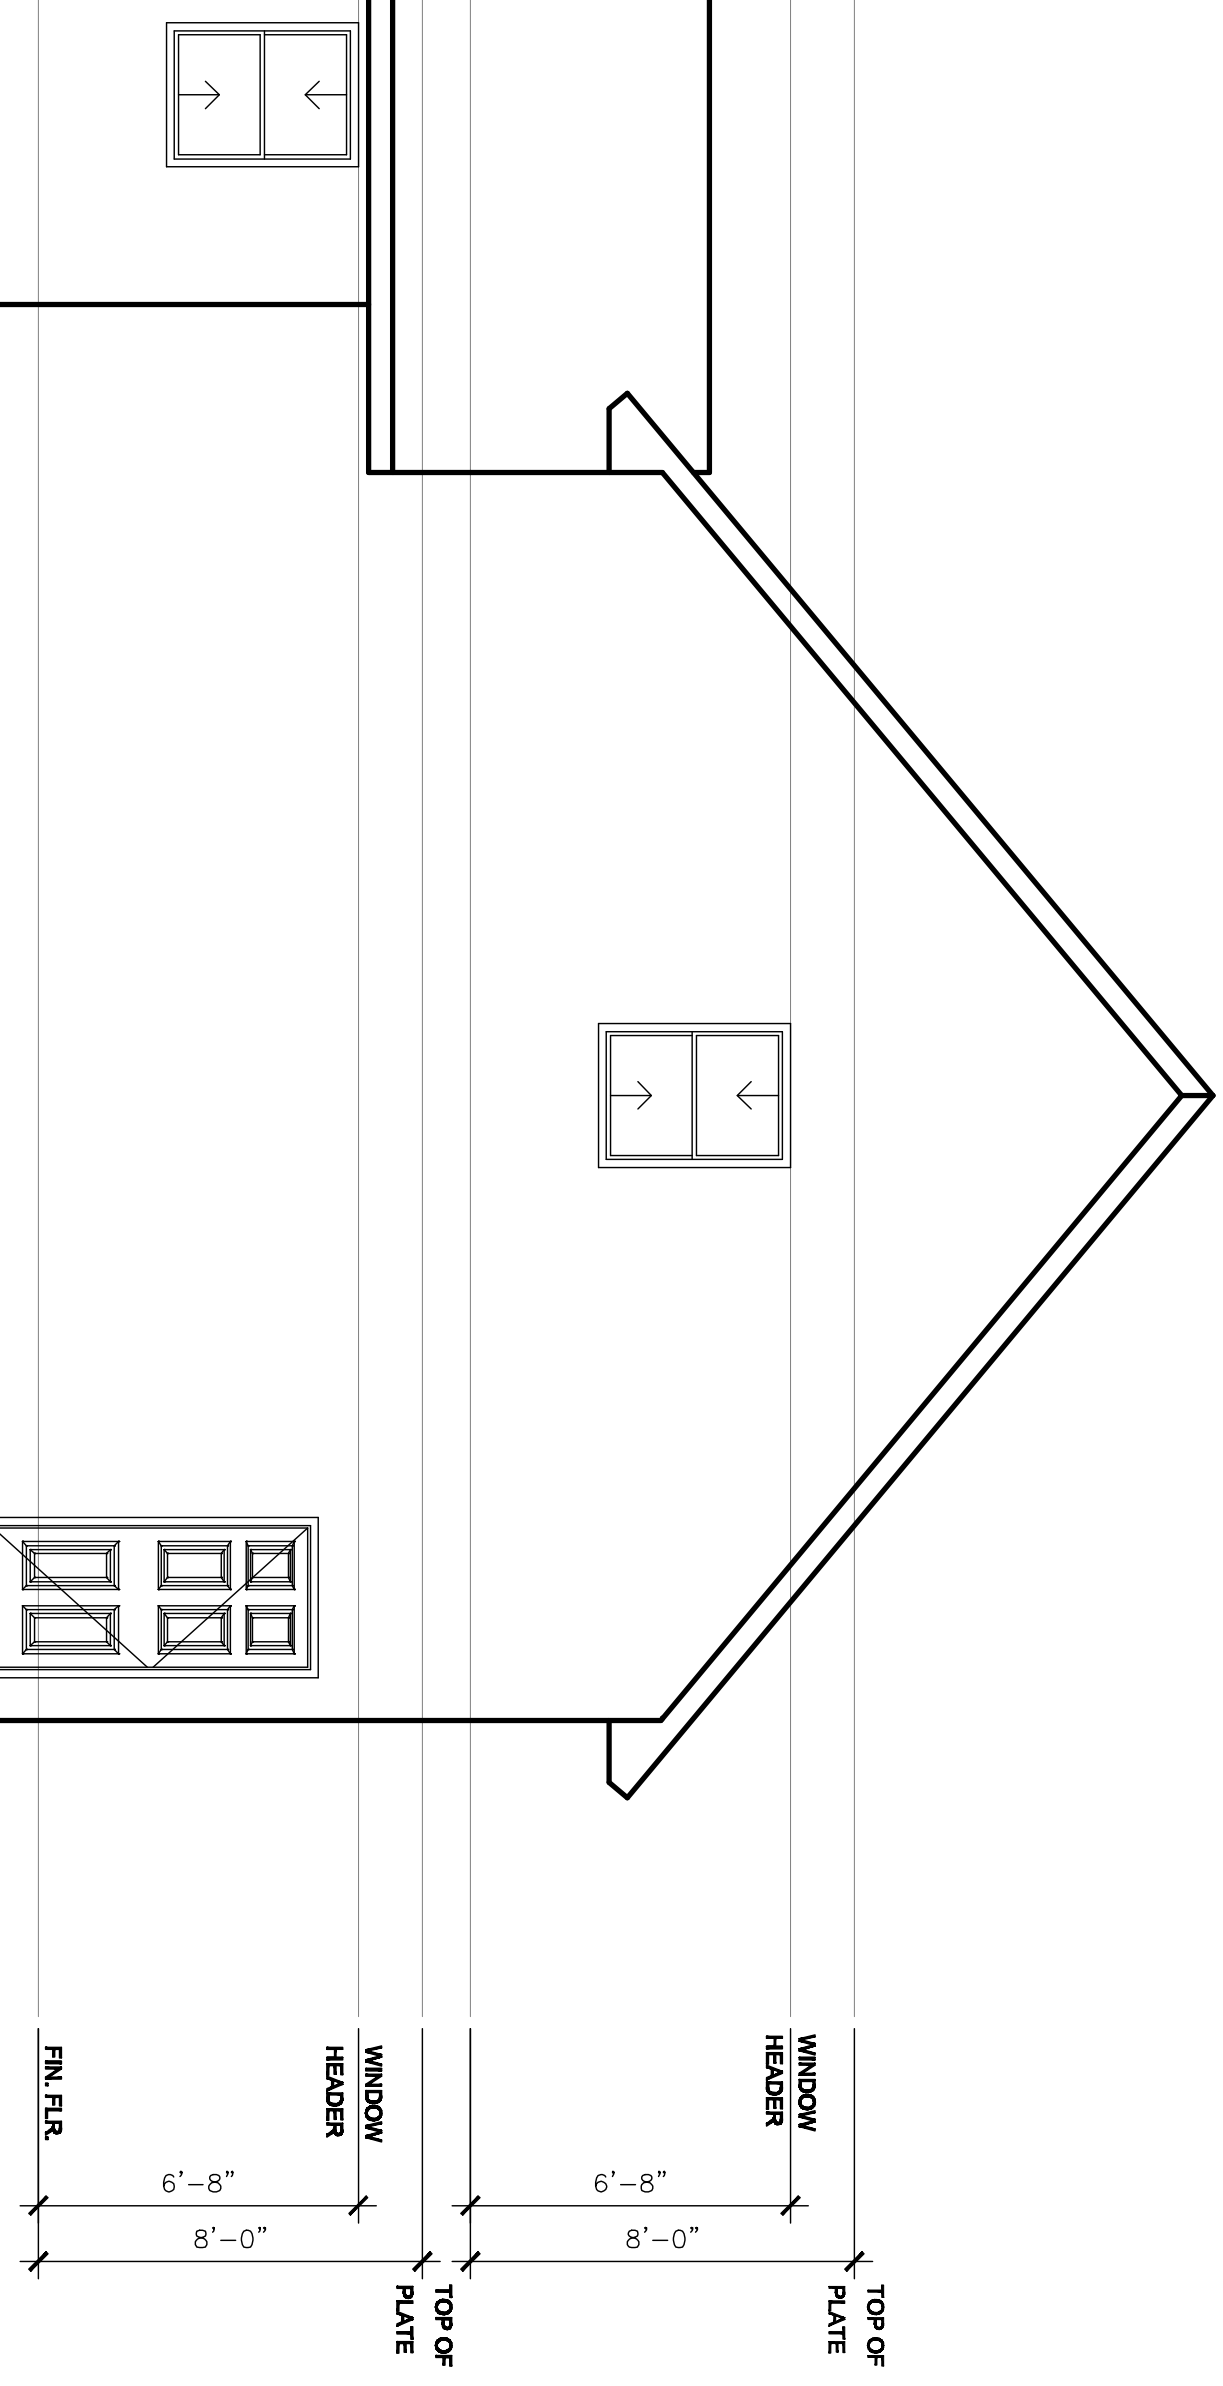

CUSTOM WOODCRAFT BUILDERS
O'LEARY RESIDENCE
ELEVATIONS

10743 Hoosier Road
Fishers IN 46037
P: 317.596.5966
F: 317.869.1295

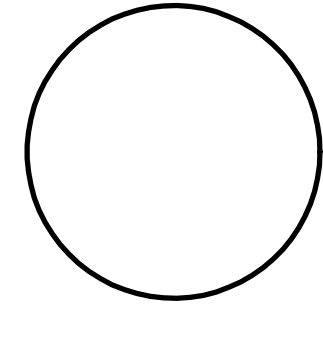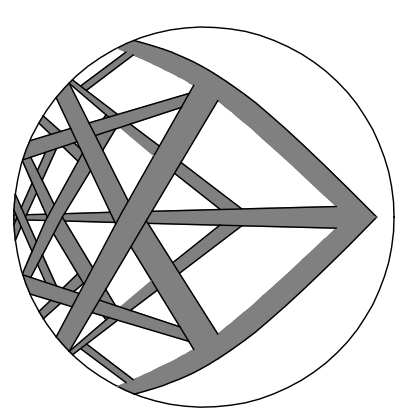

REVISIONS
A
B
C
D
E
F
G
H

DATE: 10-20-08
DRAWN BY: JSC
CHECKED BY: JSC
SCALE: 1/4" = 1'-0"
A6