


8 FRONT ELEVATION

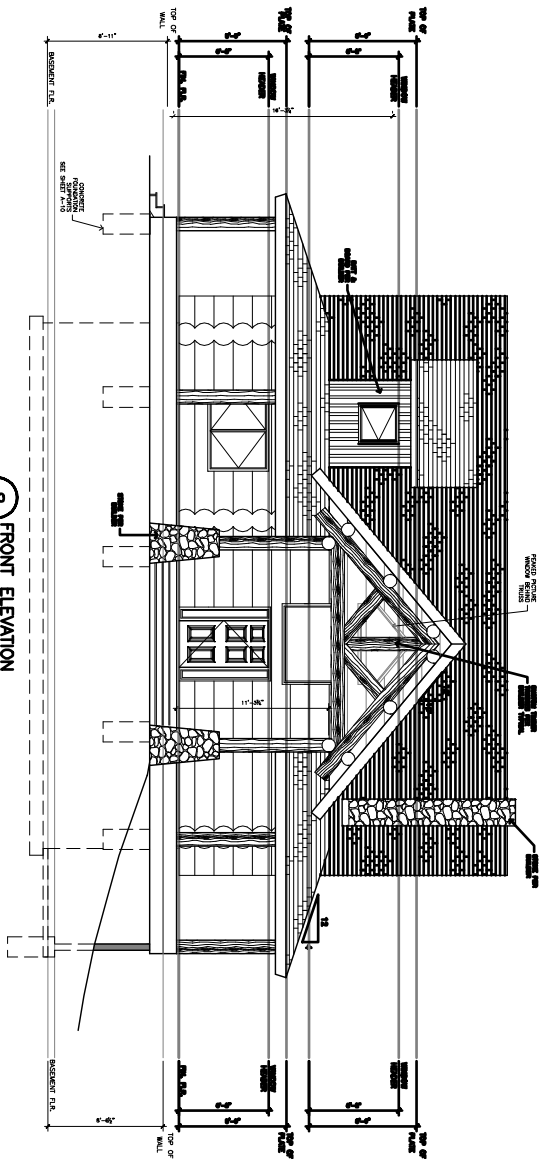

REVISIONS	
A	
B	
C	
D	
E	
F	
G	
H	
I	
J	

DRAWN BY: JSC
 PROJECT NO: 090103
 DATE: 6-5-08
 SCALE: 1/4" = 1'-0"
A6

CUSTOM WOODCRAFT BUILDERS
SLATE RESIDENCE
ELEVATIONS

10746 E. Foster Road
 Littleton, CO 80120
 P: 303.786.4000
 F: 303.786.1505

