


**10** LEFT ELEVATION  
1/4" = 1'-0"

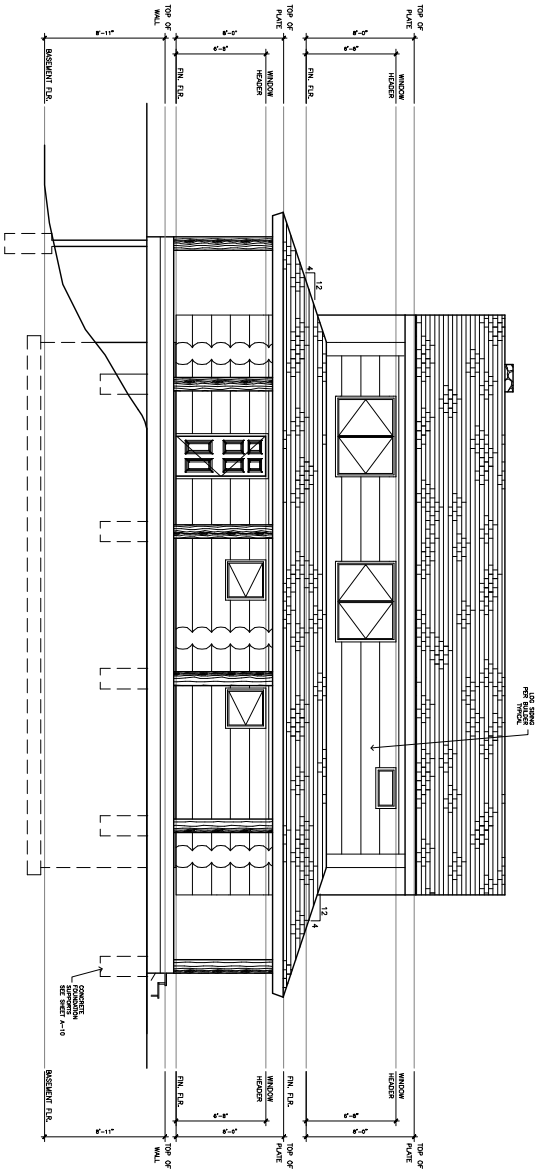

**8** REAR ELEVATION  
1/4" = 1'-0"

| REVISIONS |  |
|-----------|--|
| A         |  |
| B         |  |
| C         |  |
| D         |  |
| E         |  |
| F         |  |
| G         |  |
| H         |  |
| I         |  |

DRAWN BY: JSC  
 CHECKED BY: JSC  
 DATE: 6-5-08  
 SCALE: 1/4" = 1'-0"  
**A7**

**CUSTOM WOODCRAFT BUILDERS  
SLATE RESIDENCE  
ELEVATIONS**

**Custom Woodcraft Builders**  
 10764 Boulder Road  
 Parkville, MO 64151  
 P: 817.288.1555  
 F: 817.288.1555