

**Custom
Woodcraft
Builders**

10749 Hoosier Road
Fishers IN 46037
P: 317.596.5966
F: 317.863.1235

**CUSTOM WOODCRAFT BUILDERS
NOLAN-DAVIS RESIDENCE
LOFT PLAN**


REVISIONS

A	
B	
C	
D	
E	
F	
G	
H	

DRAWN BY
JSC
PROJECT NO.
08001
DATE
7-11-09
SCALE
3/16" = 1'-0"
SHEET
A3

**SQUARE FOOTAGE
TABLE**

SPACE	AREA
UPPER FLOOR SF	144.51 SF

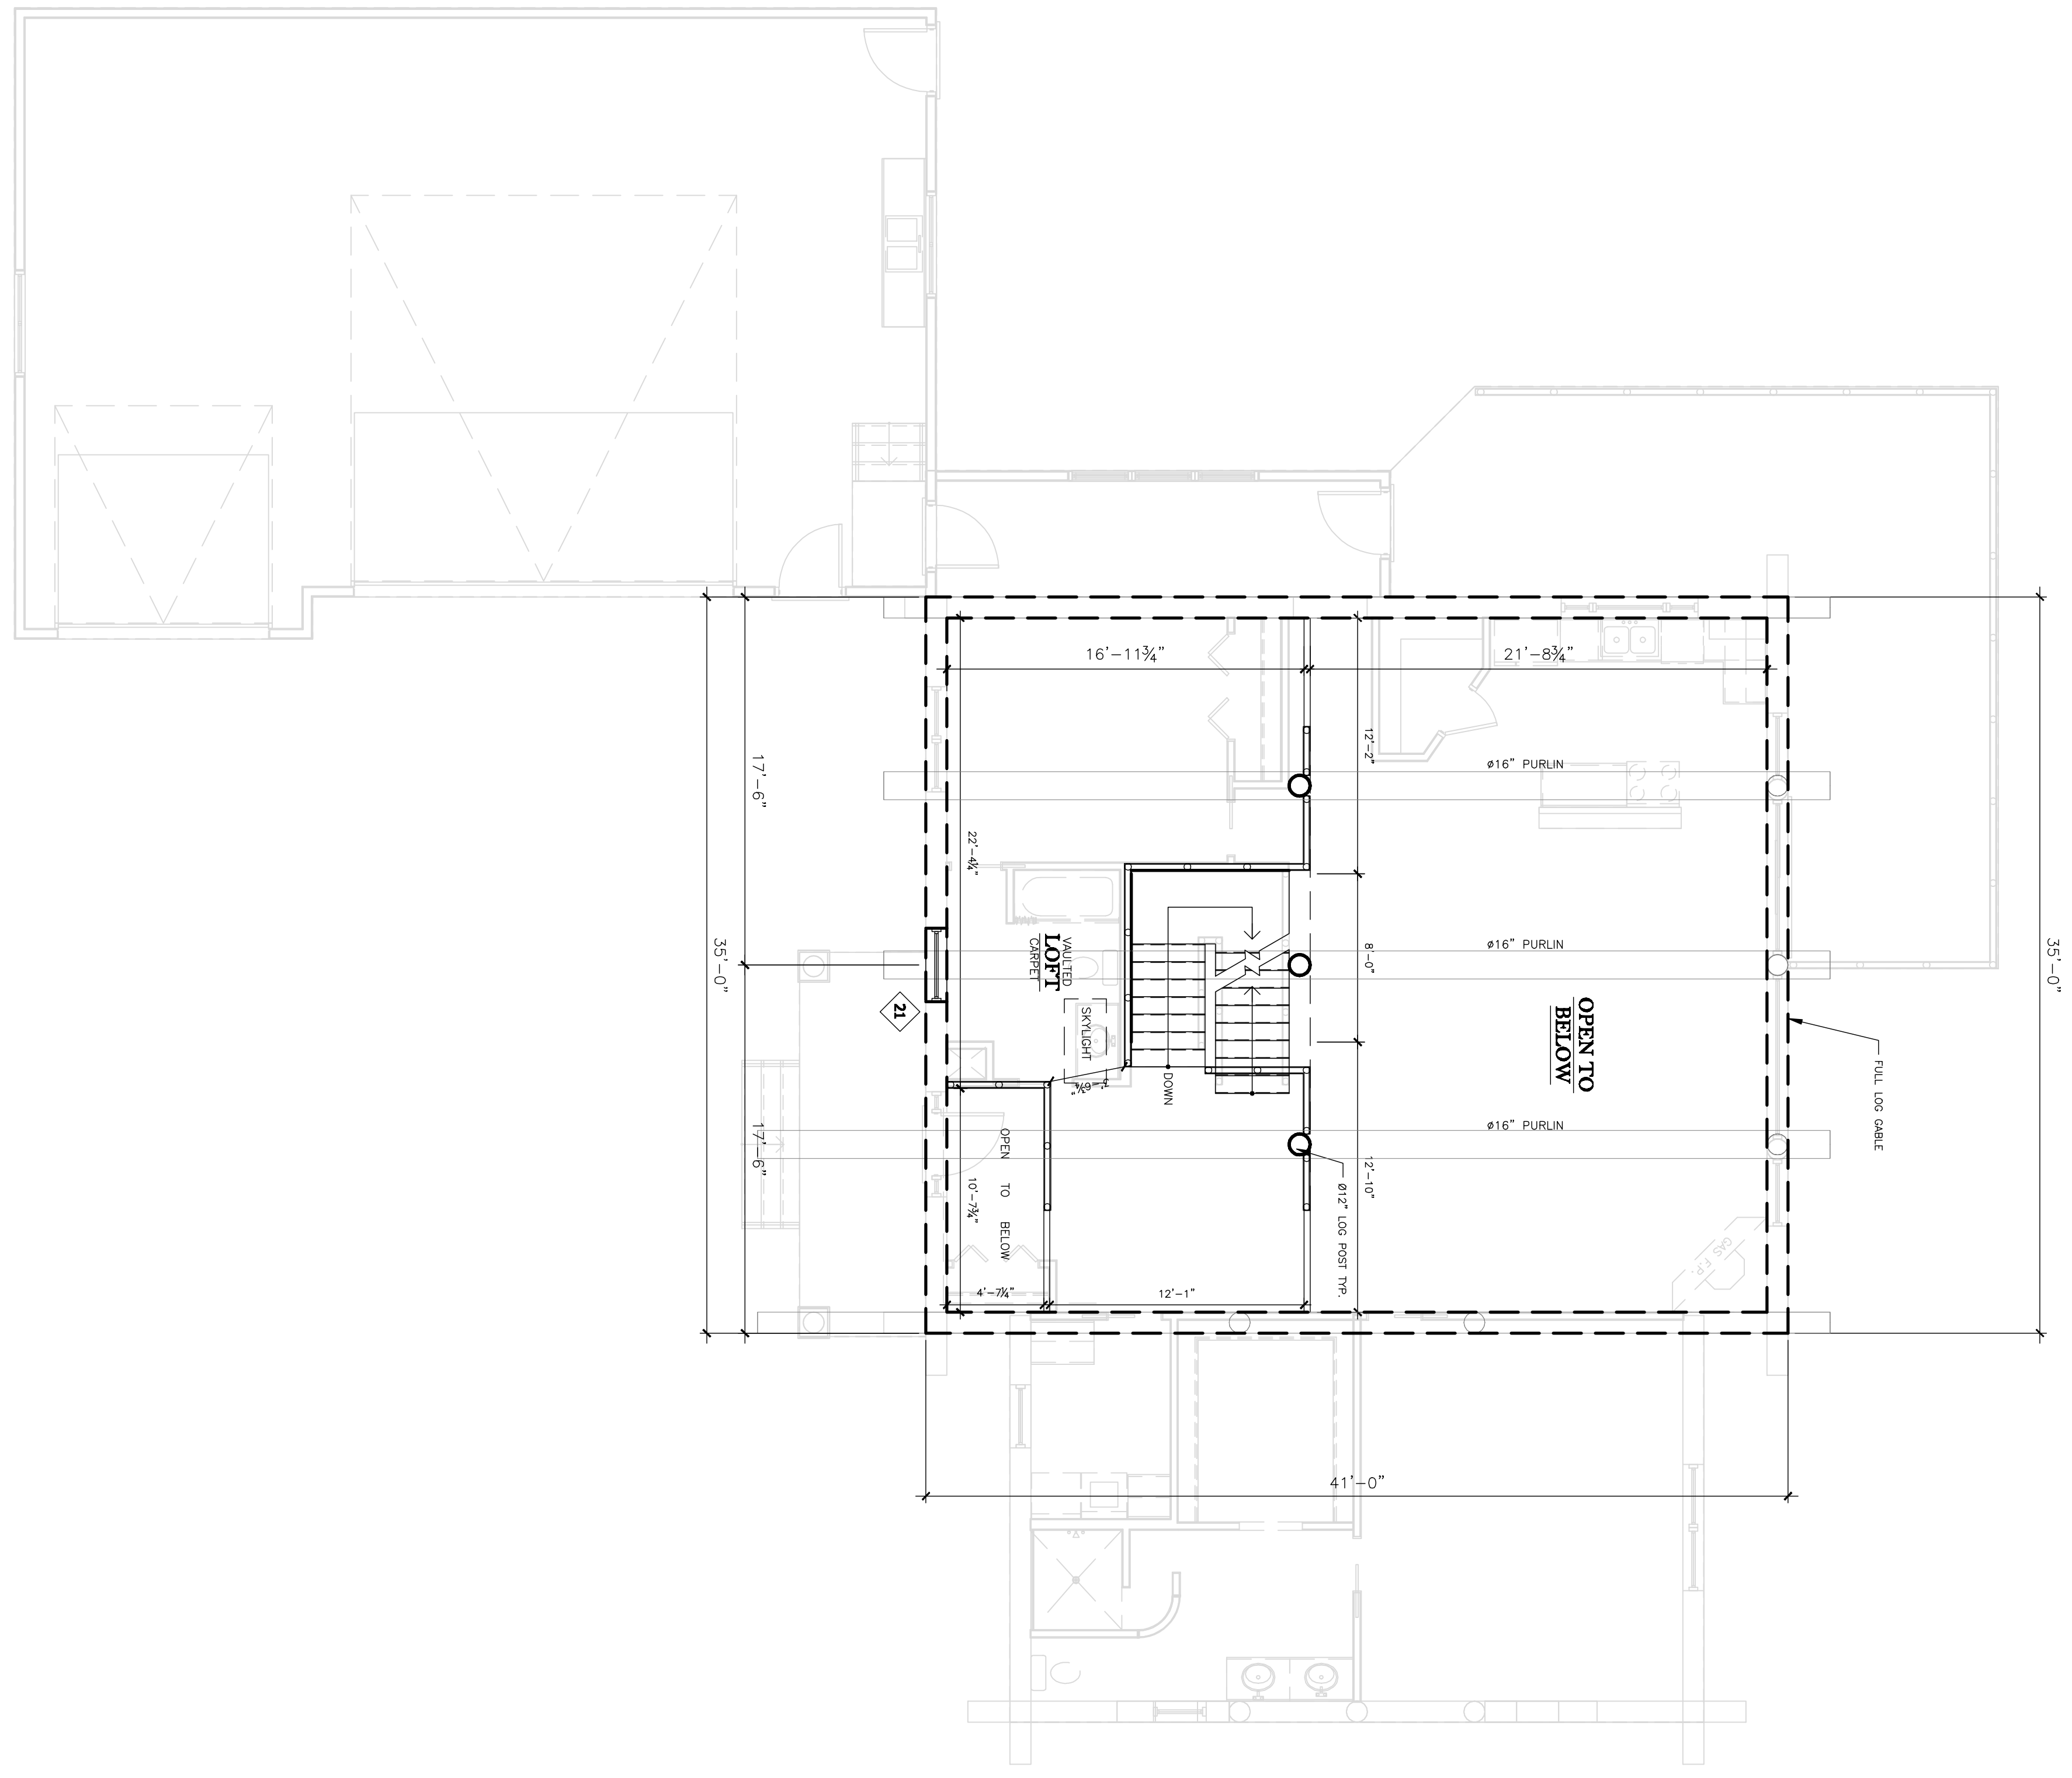

2 LOFT PLAN
3/16" = 1'-0"