



2nd
Revision

NOT FOR
CONSTRUCTION

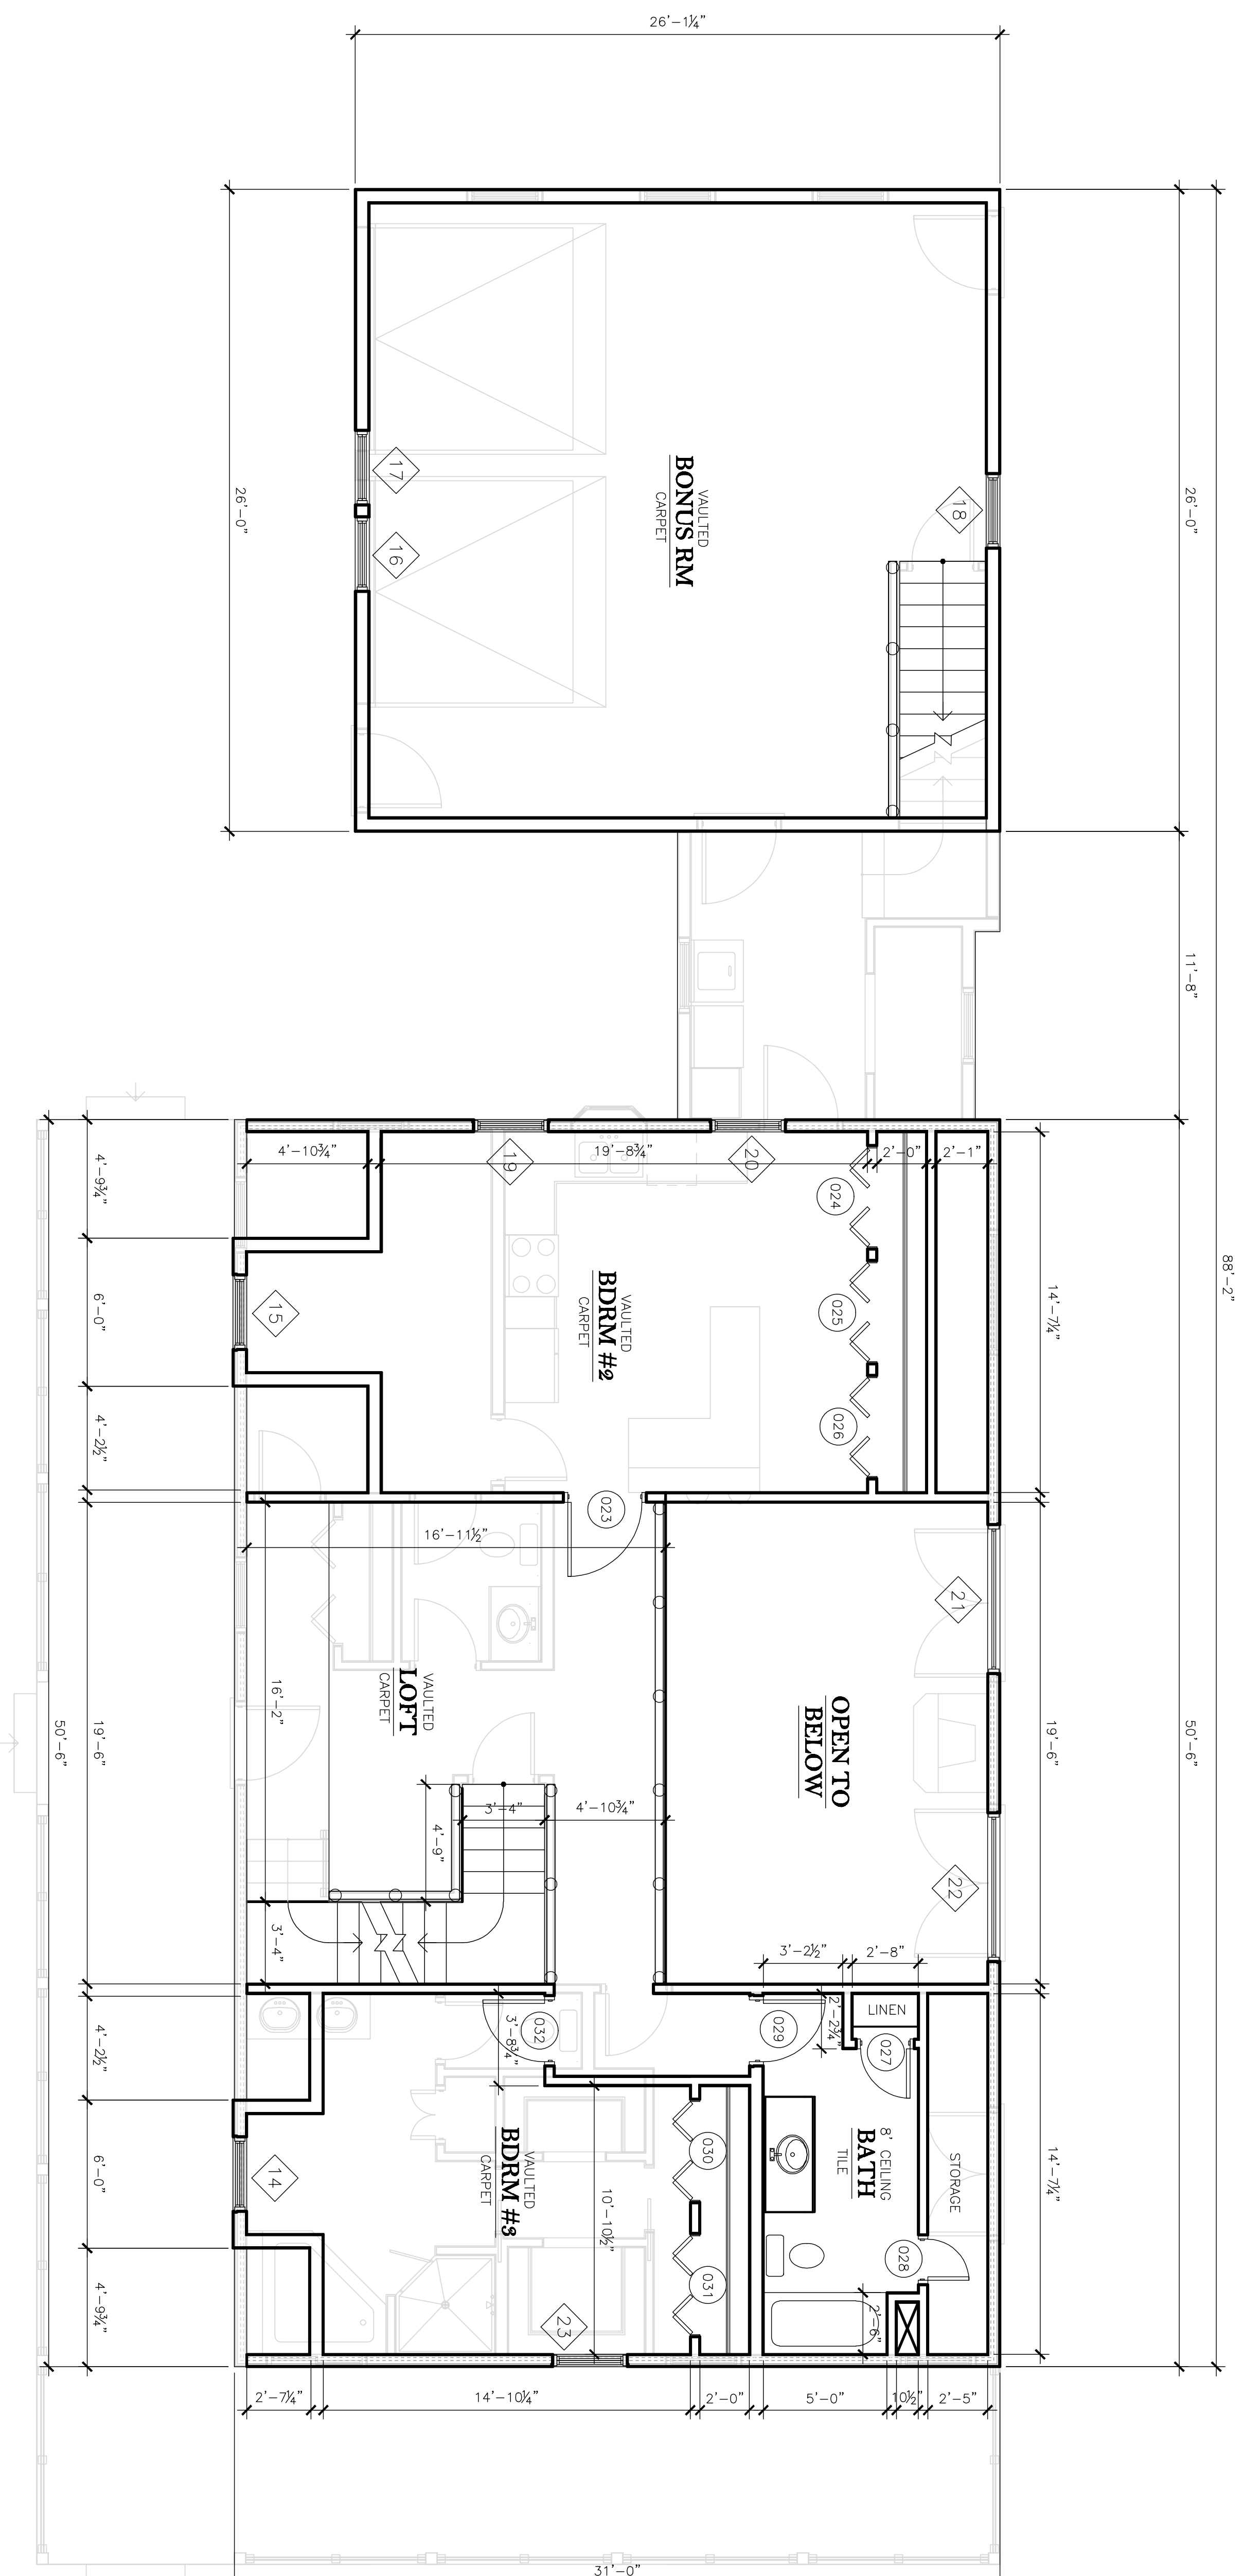

Custom
Woodcraft
Builders

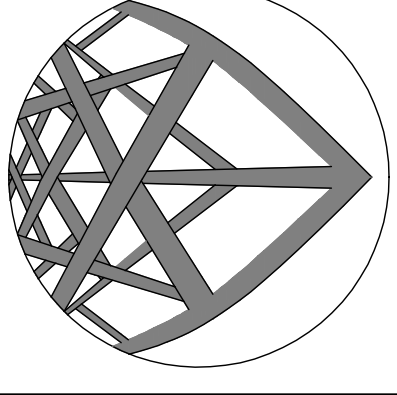

10743 Hoosier Road
Fishers IN 46037
P: 317.596.5966
F: 317.869.1295

CUSTOM WOODCRAFT BUILDERS
O'LEARY RESIDENCE
UPPER LEVEL FLOORPLAN

REVISIONS
A
B
C
D
E
F
G
H

DATE: 10-20-08
DRAWN BY: JSC
CHECKED BY: JSC
SCALE: 1/4" = 1'-0"

A3

2 UPPER LEVEL FLOORPLAN
1/4" = 1'-0"

UNFINISHED AREAS	
SPACE	AREA
?	? SF
BONUS ROOM	634.29 SF
?	?

LIVING SQUARE FOOTAGE TABLE	
SPACE	AREA
?	? SF
UPPER FLOOR	1081.03 SF
?	?