


2nd  
Revision


NOT FOR  
CONSTRUCTION

**Custom  
Woodcraft  
Builders**

10743 Hoosier Road  
Fishers IN 46037  
P: 317.596.5966  
F: 317.869.1295

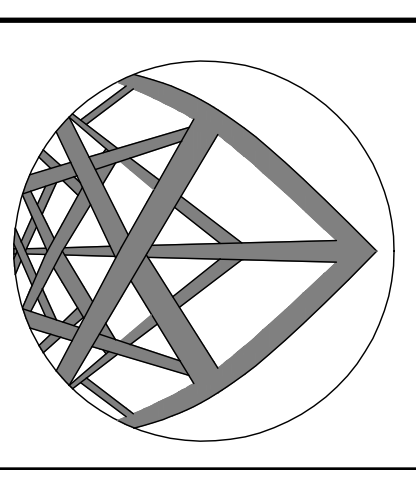

**CUSTOM WOODCRAFT BUILDERS  
O'LEARY RESIDENCE  
BASEMENT LEVEL FLOORPLAN**

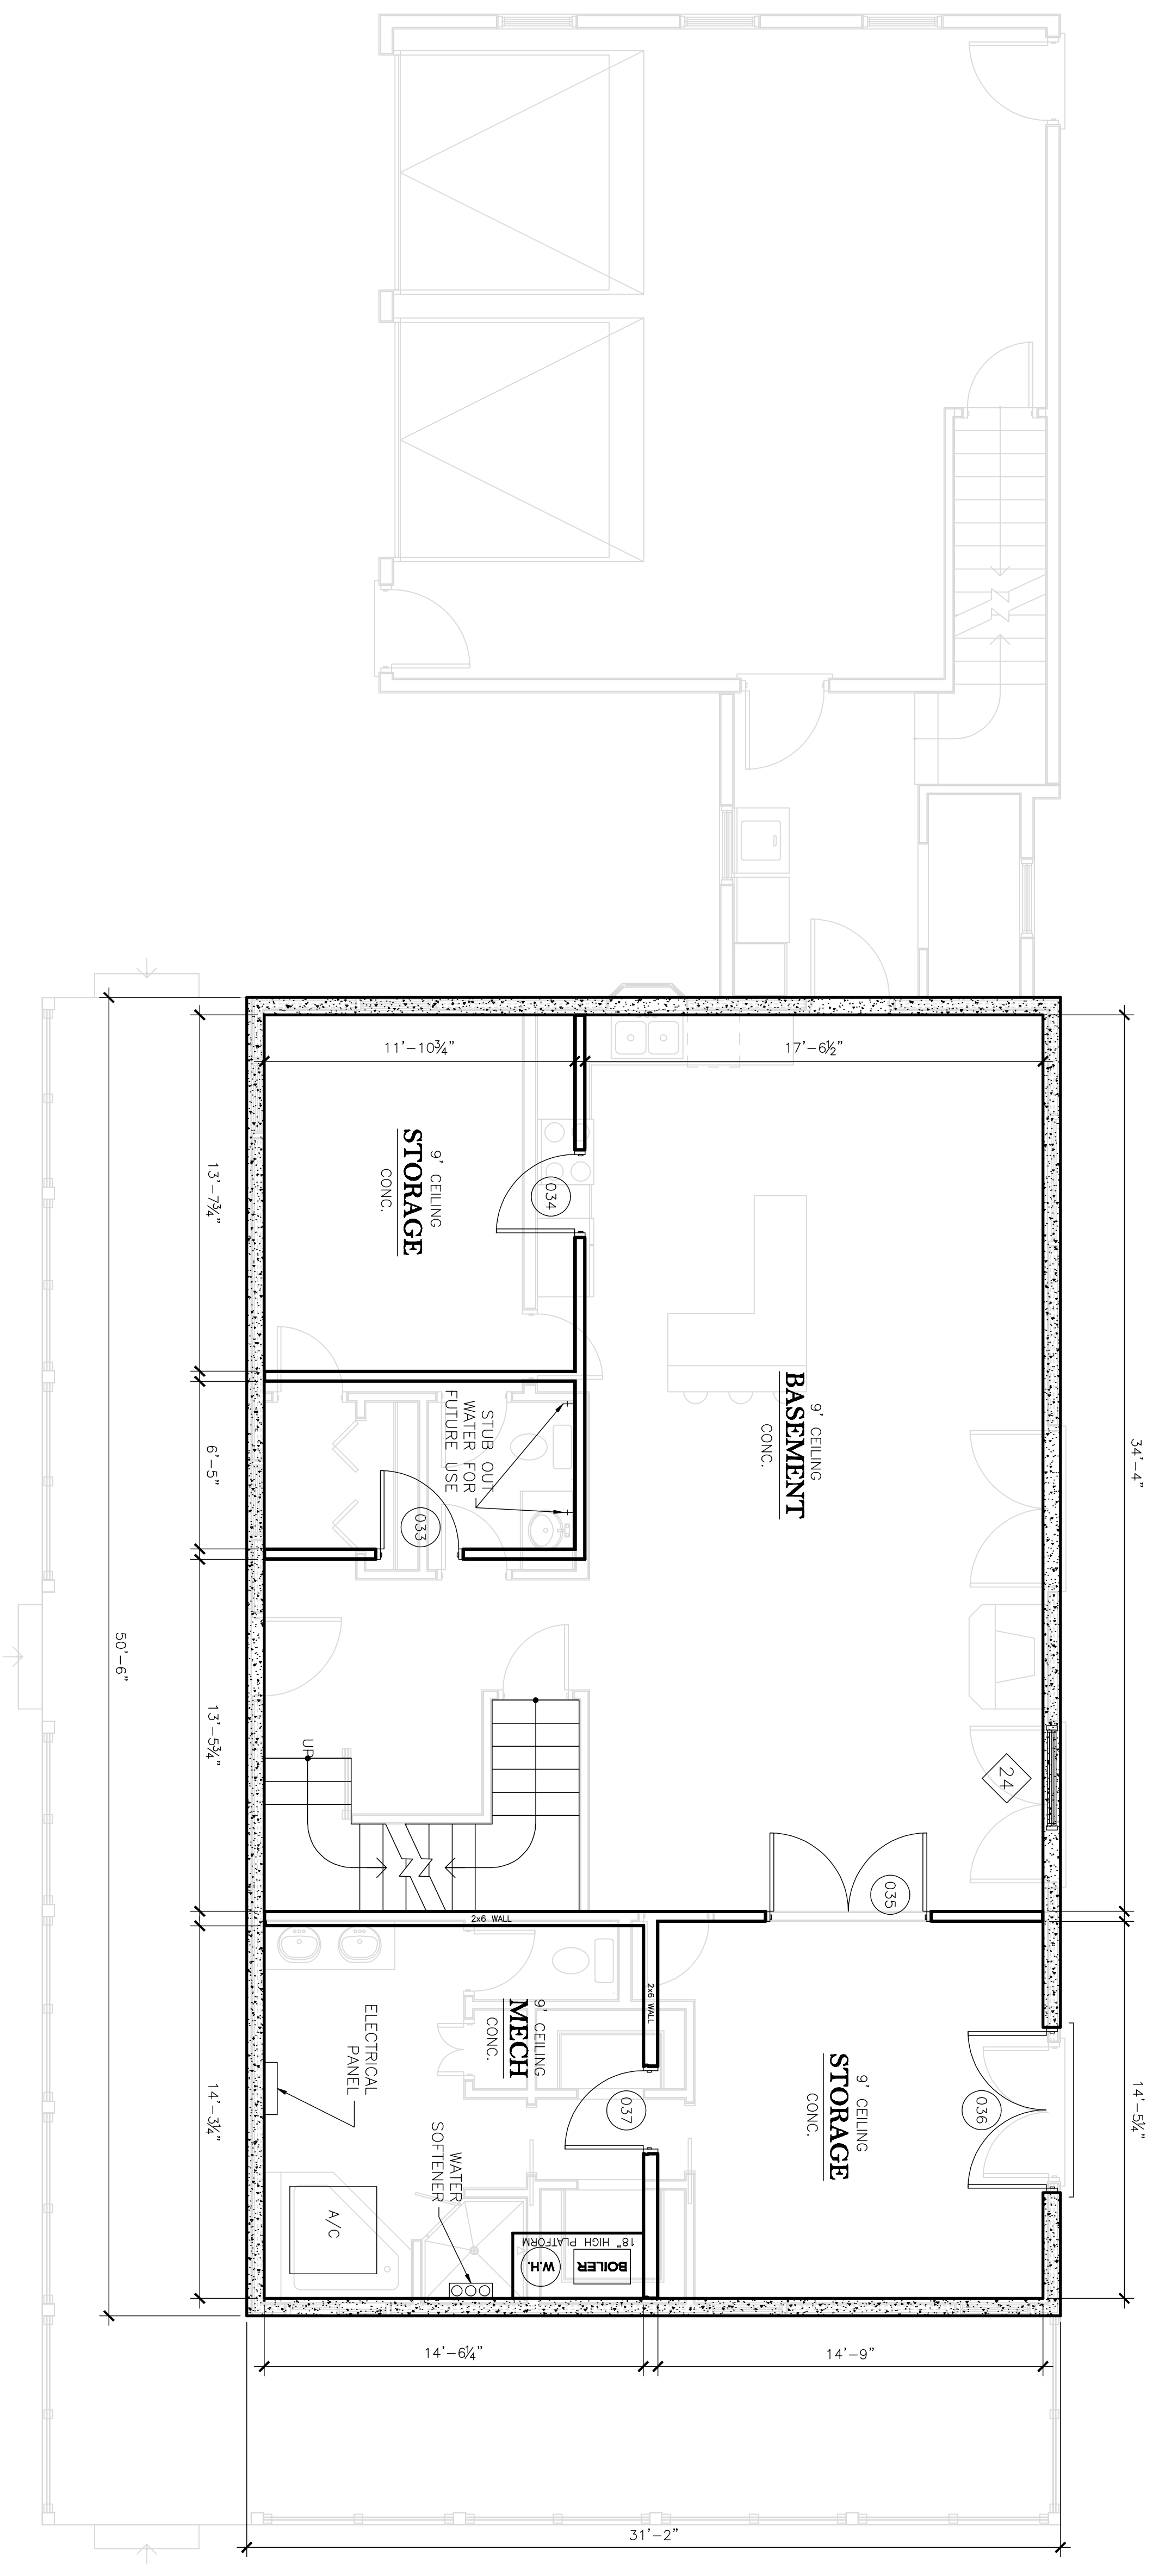

**3** BASEMENT LEVEL FLOORPLAN  
1/4" = 1'-0"

UNFINISHED AREAS		
SPACE	AREA	
?	? SF	
BASEMENT SF	1466.81 SF	
?	?	

REVISIONS
A
B
C
D
E
F
G
H

**PREPARED BY**  
JSC  
PROJECT NO. 08005  
DATE 10-20-08  
**SCALE**  
1/4" = 1'-0"  
A4