



2nd  
Revision


NOT FOR  
CONSTRUCTION

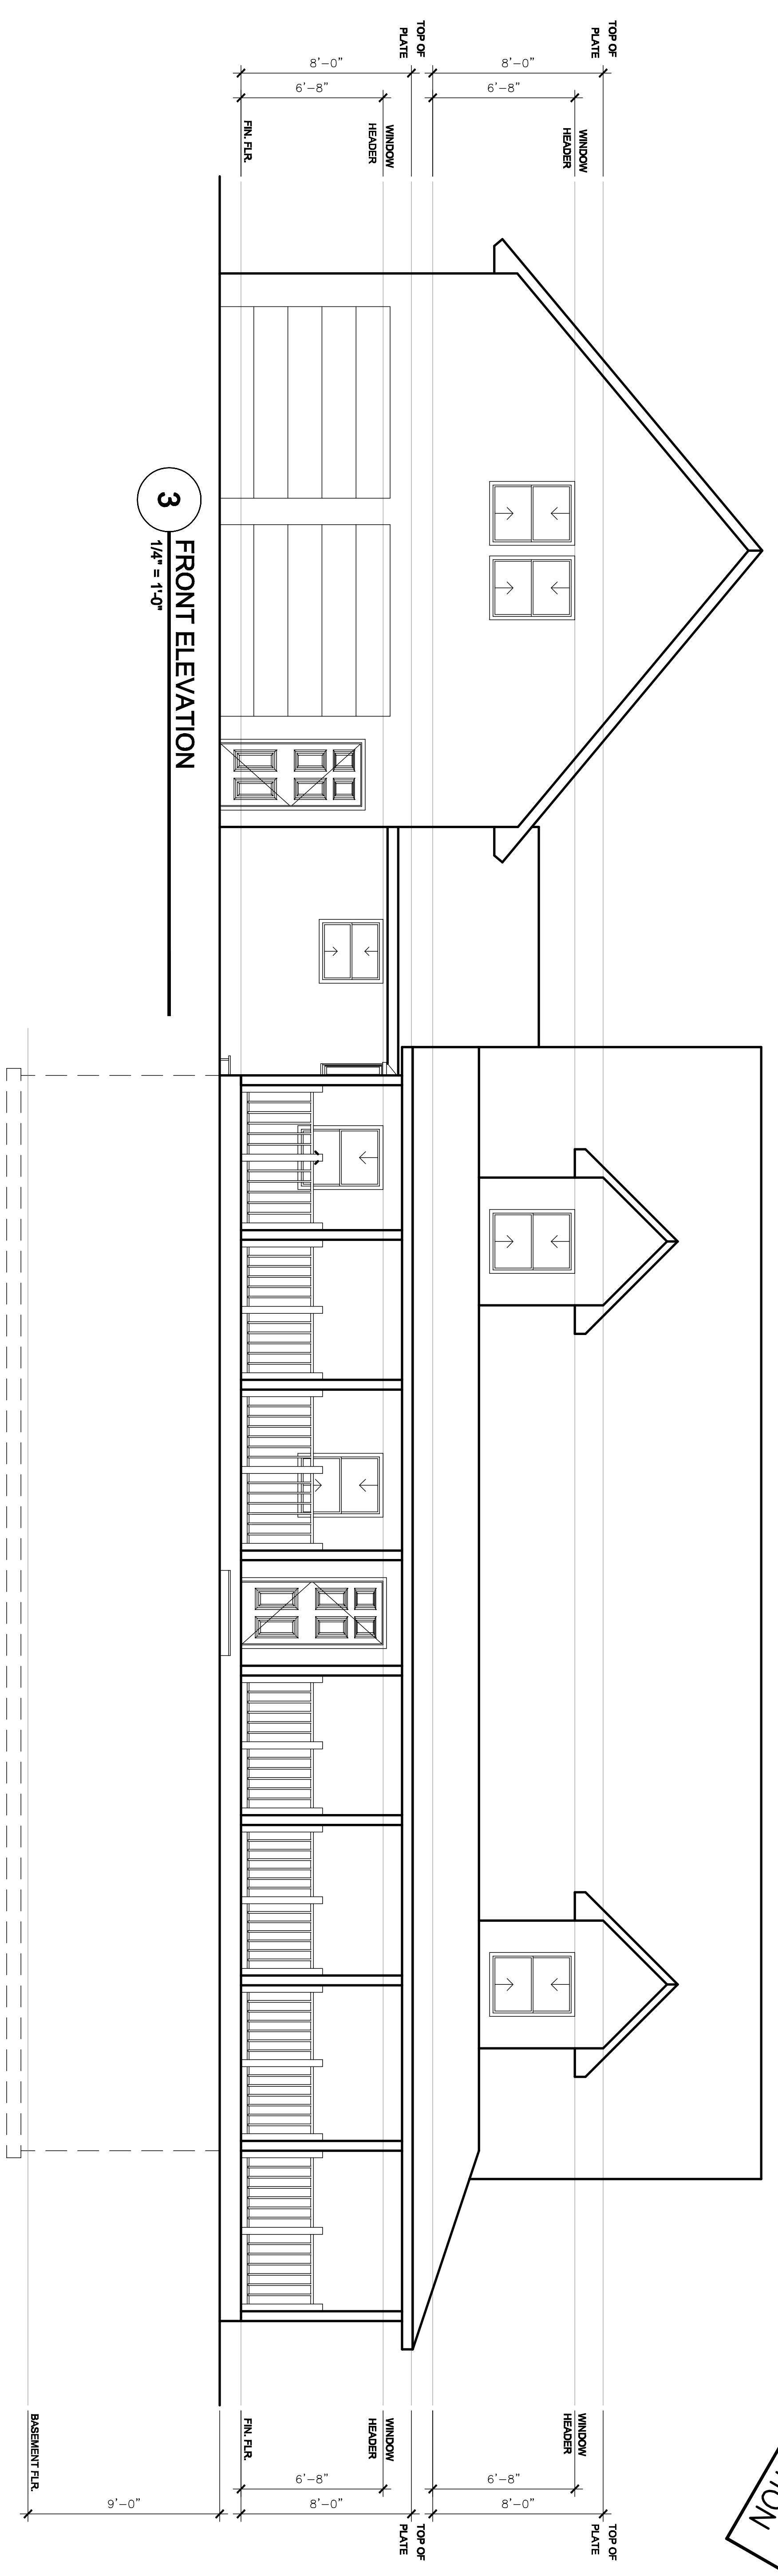

3  
1/4" = 1'-0"

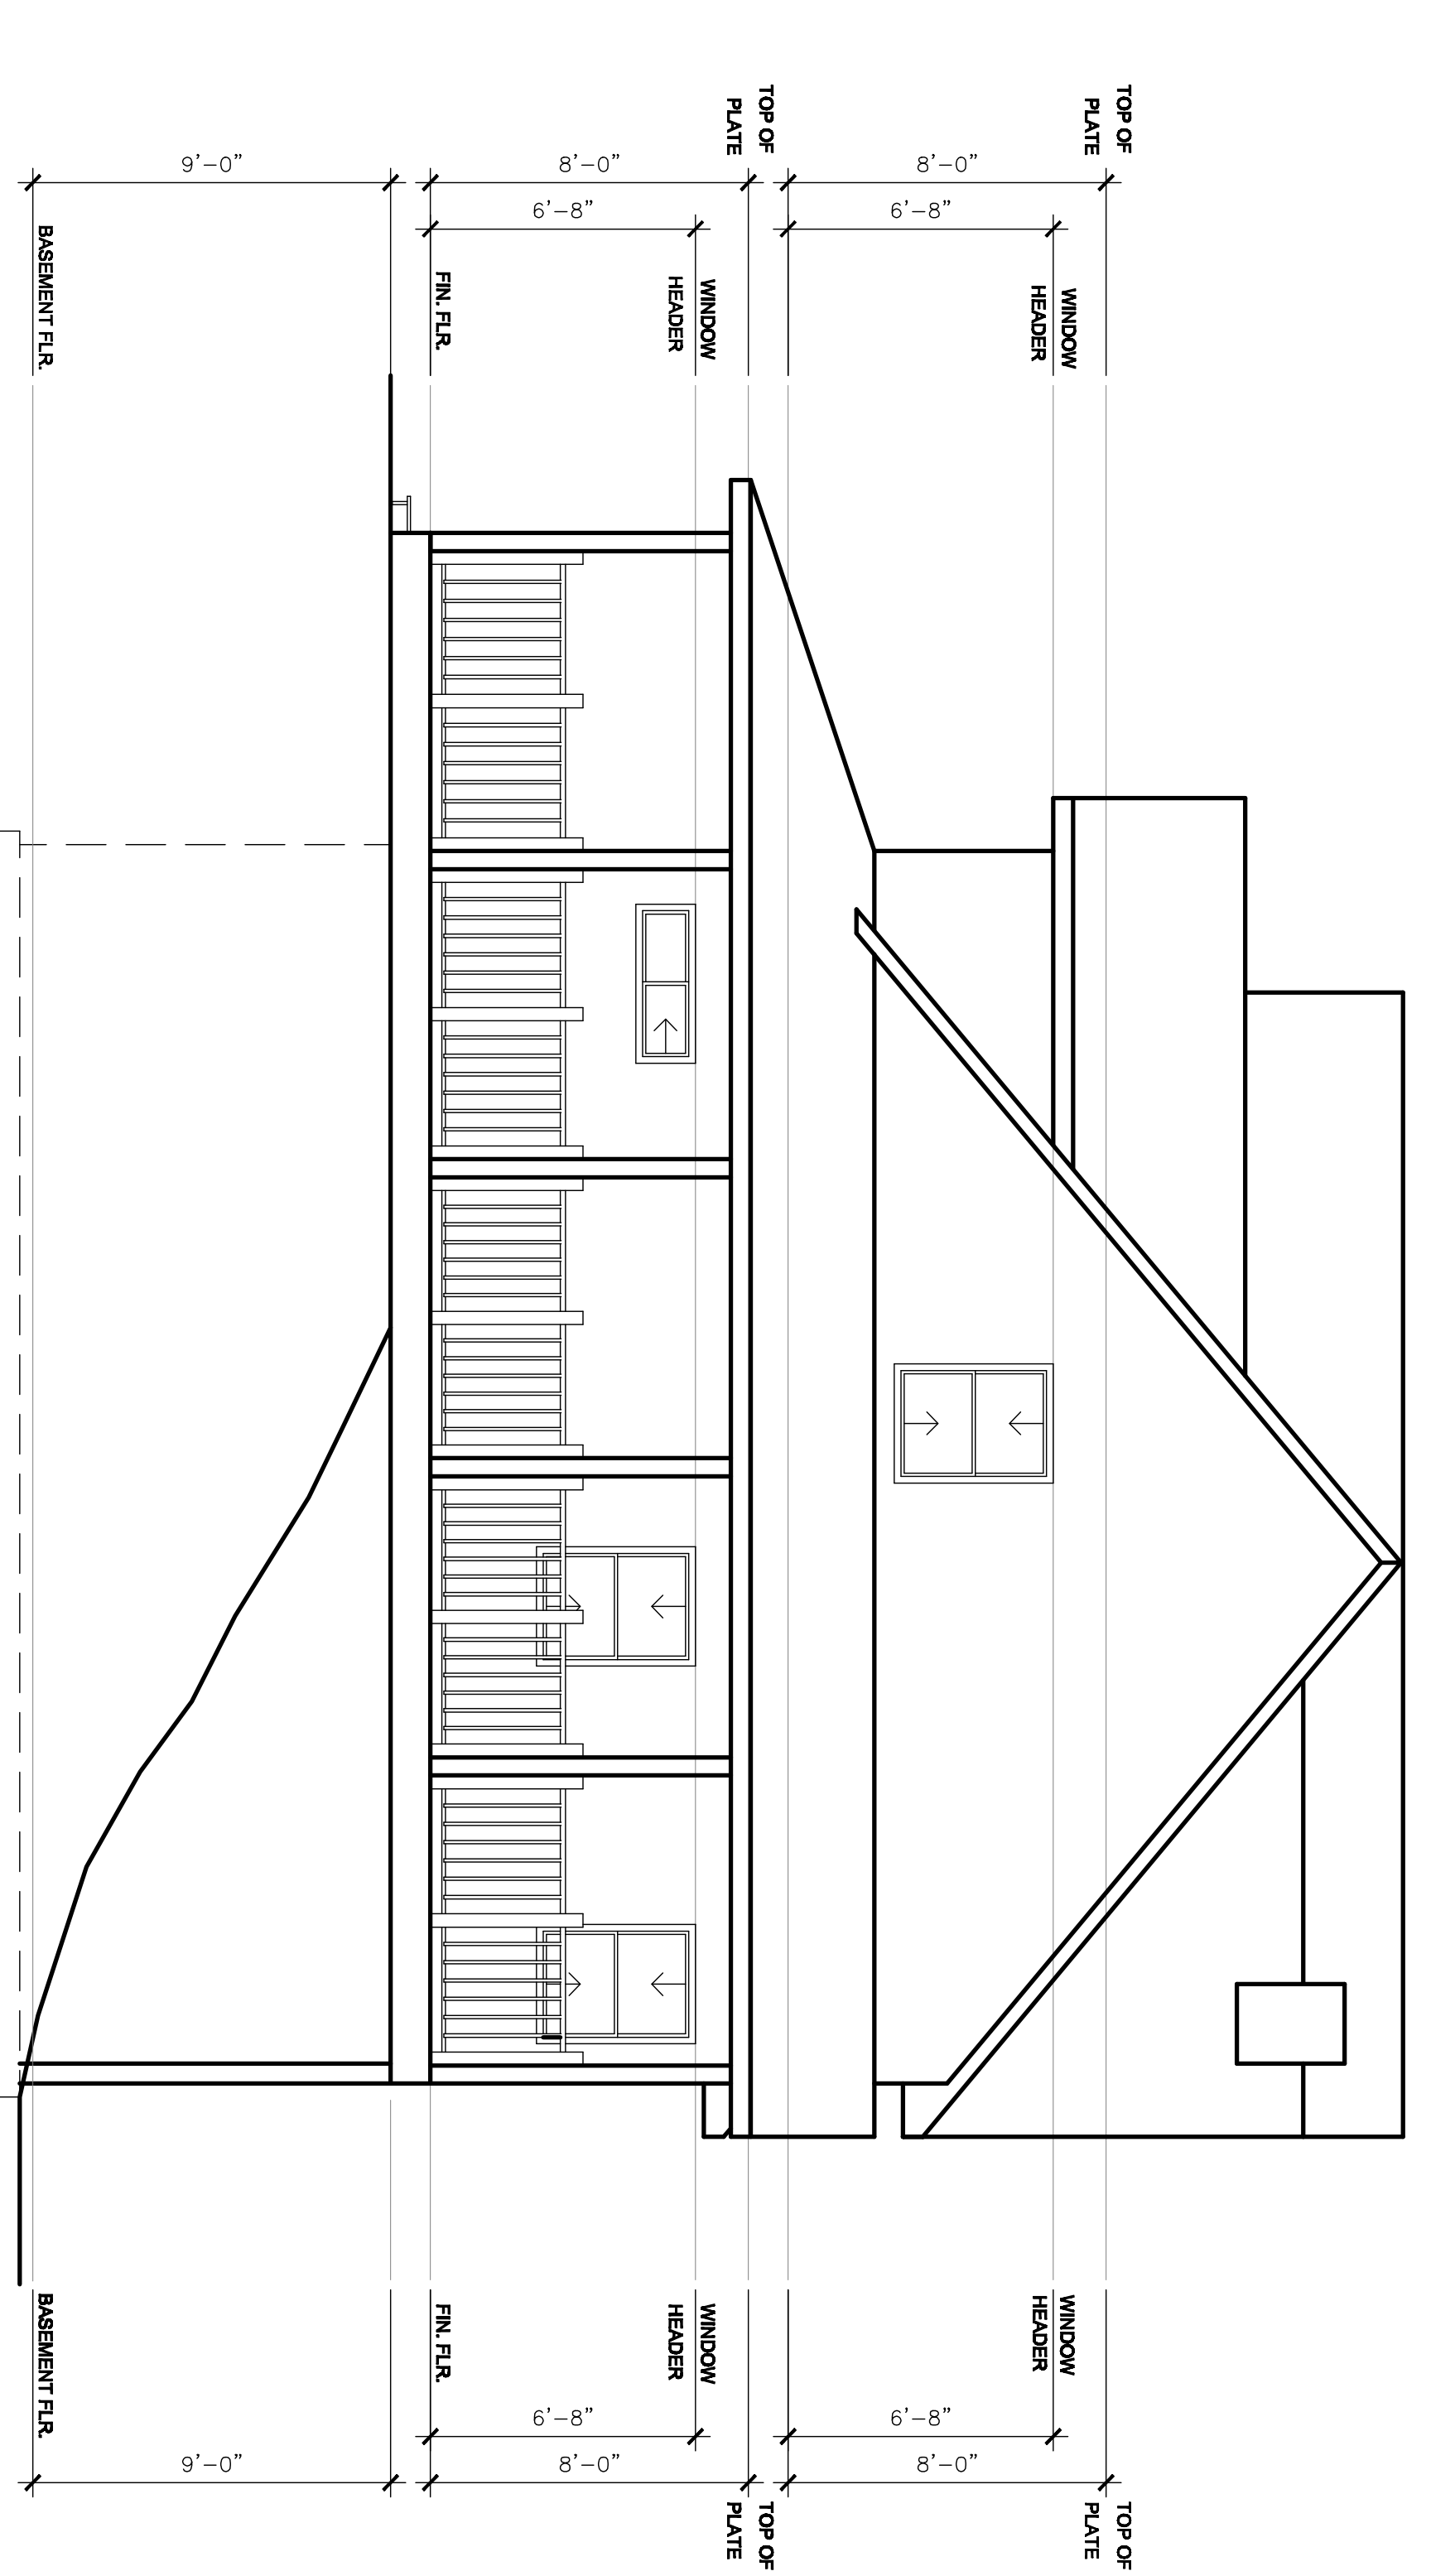

4  
1/4" = 1'-0"

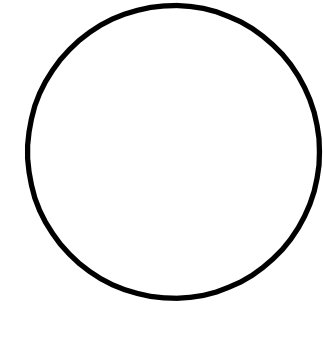

Custom  
Woodcraft  
Builders

10743 Hoosier Road  
Fishers IN 46037  
P: 317.596.5966  
F: 317.869.1295

CUSTOM WOODCRAFT BUILDERS  
O'LEARY RESIDENCE  
ELEVATIONS

REVISIONS

NO.	DATE	DESCRIPTION
A		
B		
C		
D		
E		
F		
G		
H		

DESIGNED BY  
JSC  
PROJECT NO.  
08005

DRAWN  
10-20-08  
SCALE  
1/4" = 1'-0"

A5